

LEGEND

- PROPERTY BOUNDARY
- RAILROAD (FORMER/INACTIVE)
- FENCE
- TRIBUTARY/CREEK
- BODY OF WATER
- TREE LINE

TECHNOLOGIES INC

MAXIM

GROUP B LEAD SMELTERS
UNITED ZINC #1 SITE
SITE PROPERTY MAP
GAS / IOLA, KANSAS

3390184
FERGUSON
10/8/03
L-SMELT

F-3


2.0

40404283

A78Q

Superfund

0000

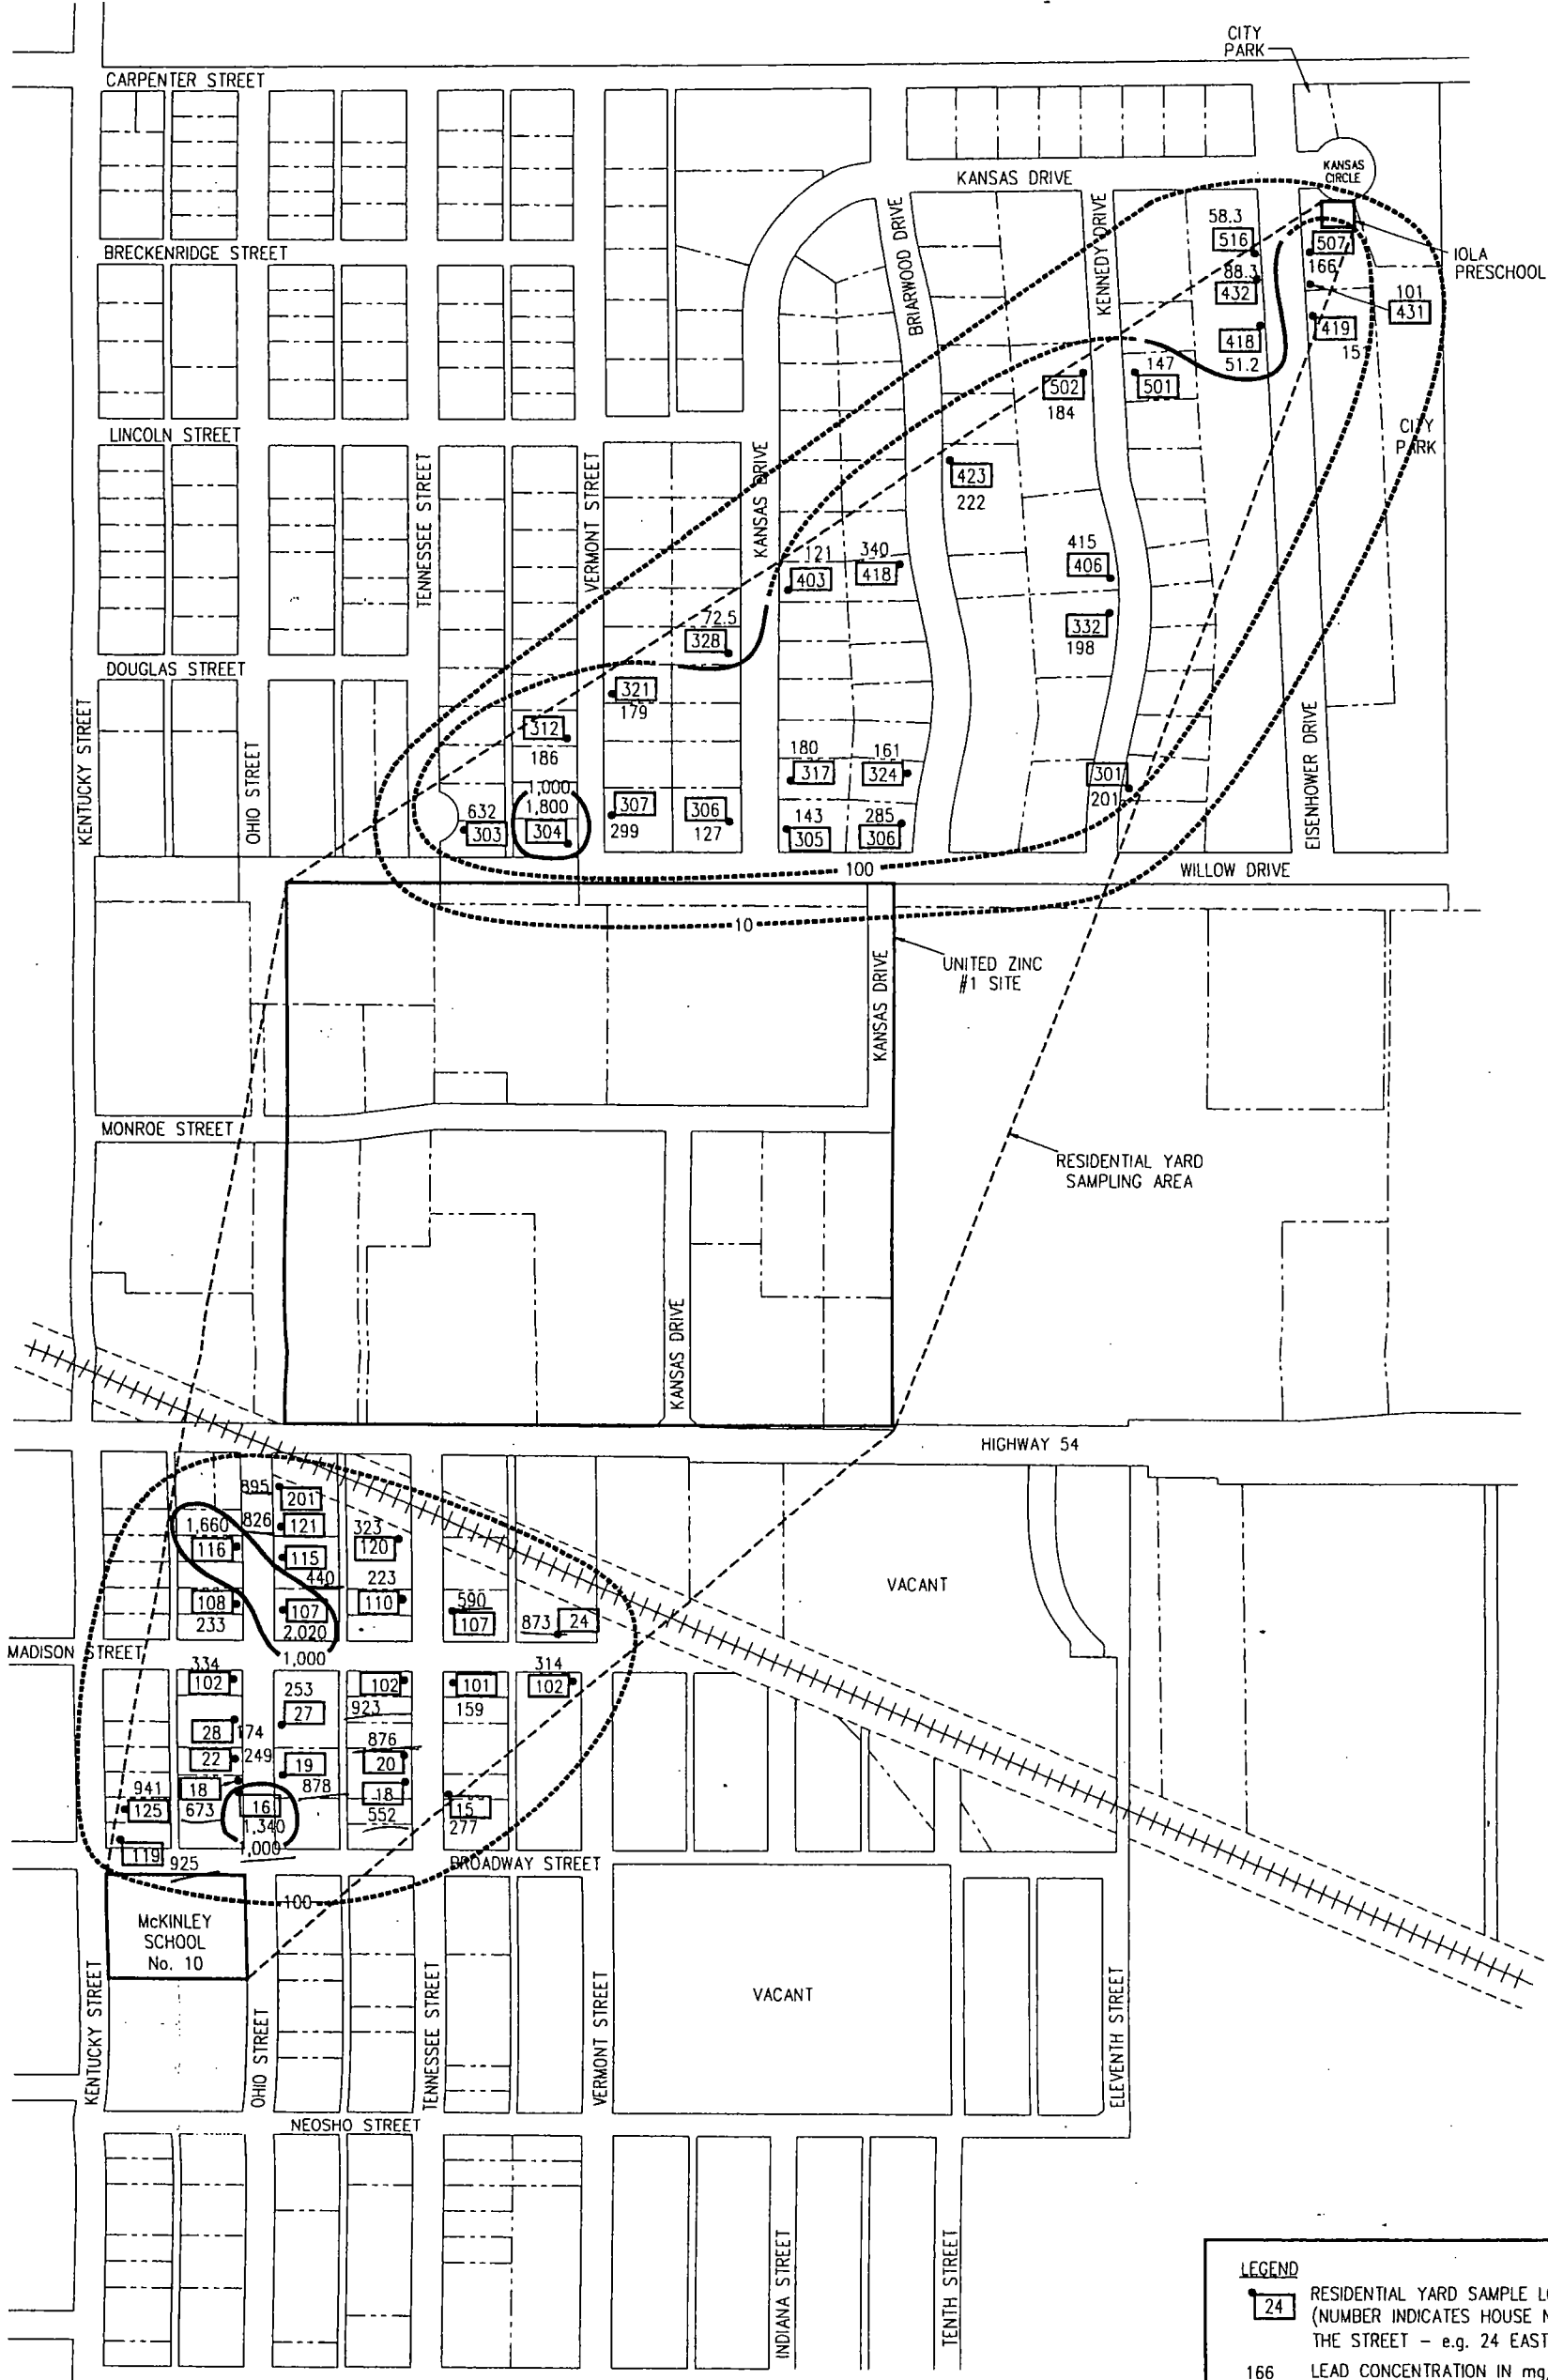

LEGEND

- 24 RESIDENTIAL YARD SAMPLE LOCATION
(NUMBER INDICATES HOUSE NUMBER ON THE STREET - e.g. 24 EAST MADISON STREET)
- 166 LEAD CONCENTRATION IN mg/kg
- 10- LEAD ISOCONCENTRATION LINE

*SOIL SAMPLES WERE COLLECTED FROM 1-3 INCHES BGS WITH DEDICATED STAINLESS STEEL SPOONS.

FIGURE 5
LEAD CONCENTRATIONS IN SOIL MAP
MAY 31 AND JUNE 1, 2005
RESIDENTIAL YARD SAMPLING
UNITED ZINC #1
IOLA, KANSAS

PROJ.# 17102464	PAGE#
SCALE: AS SHOWN	DRAWN BY: RAB
FILE NO. 2464F5	DESIGNED BY:
DATE: 6-20-05	APPROVED BY:

Terranext

